


**DSPSE MISSION OPERATIONS CENTER
FLOOR PLAN**

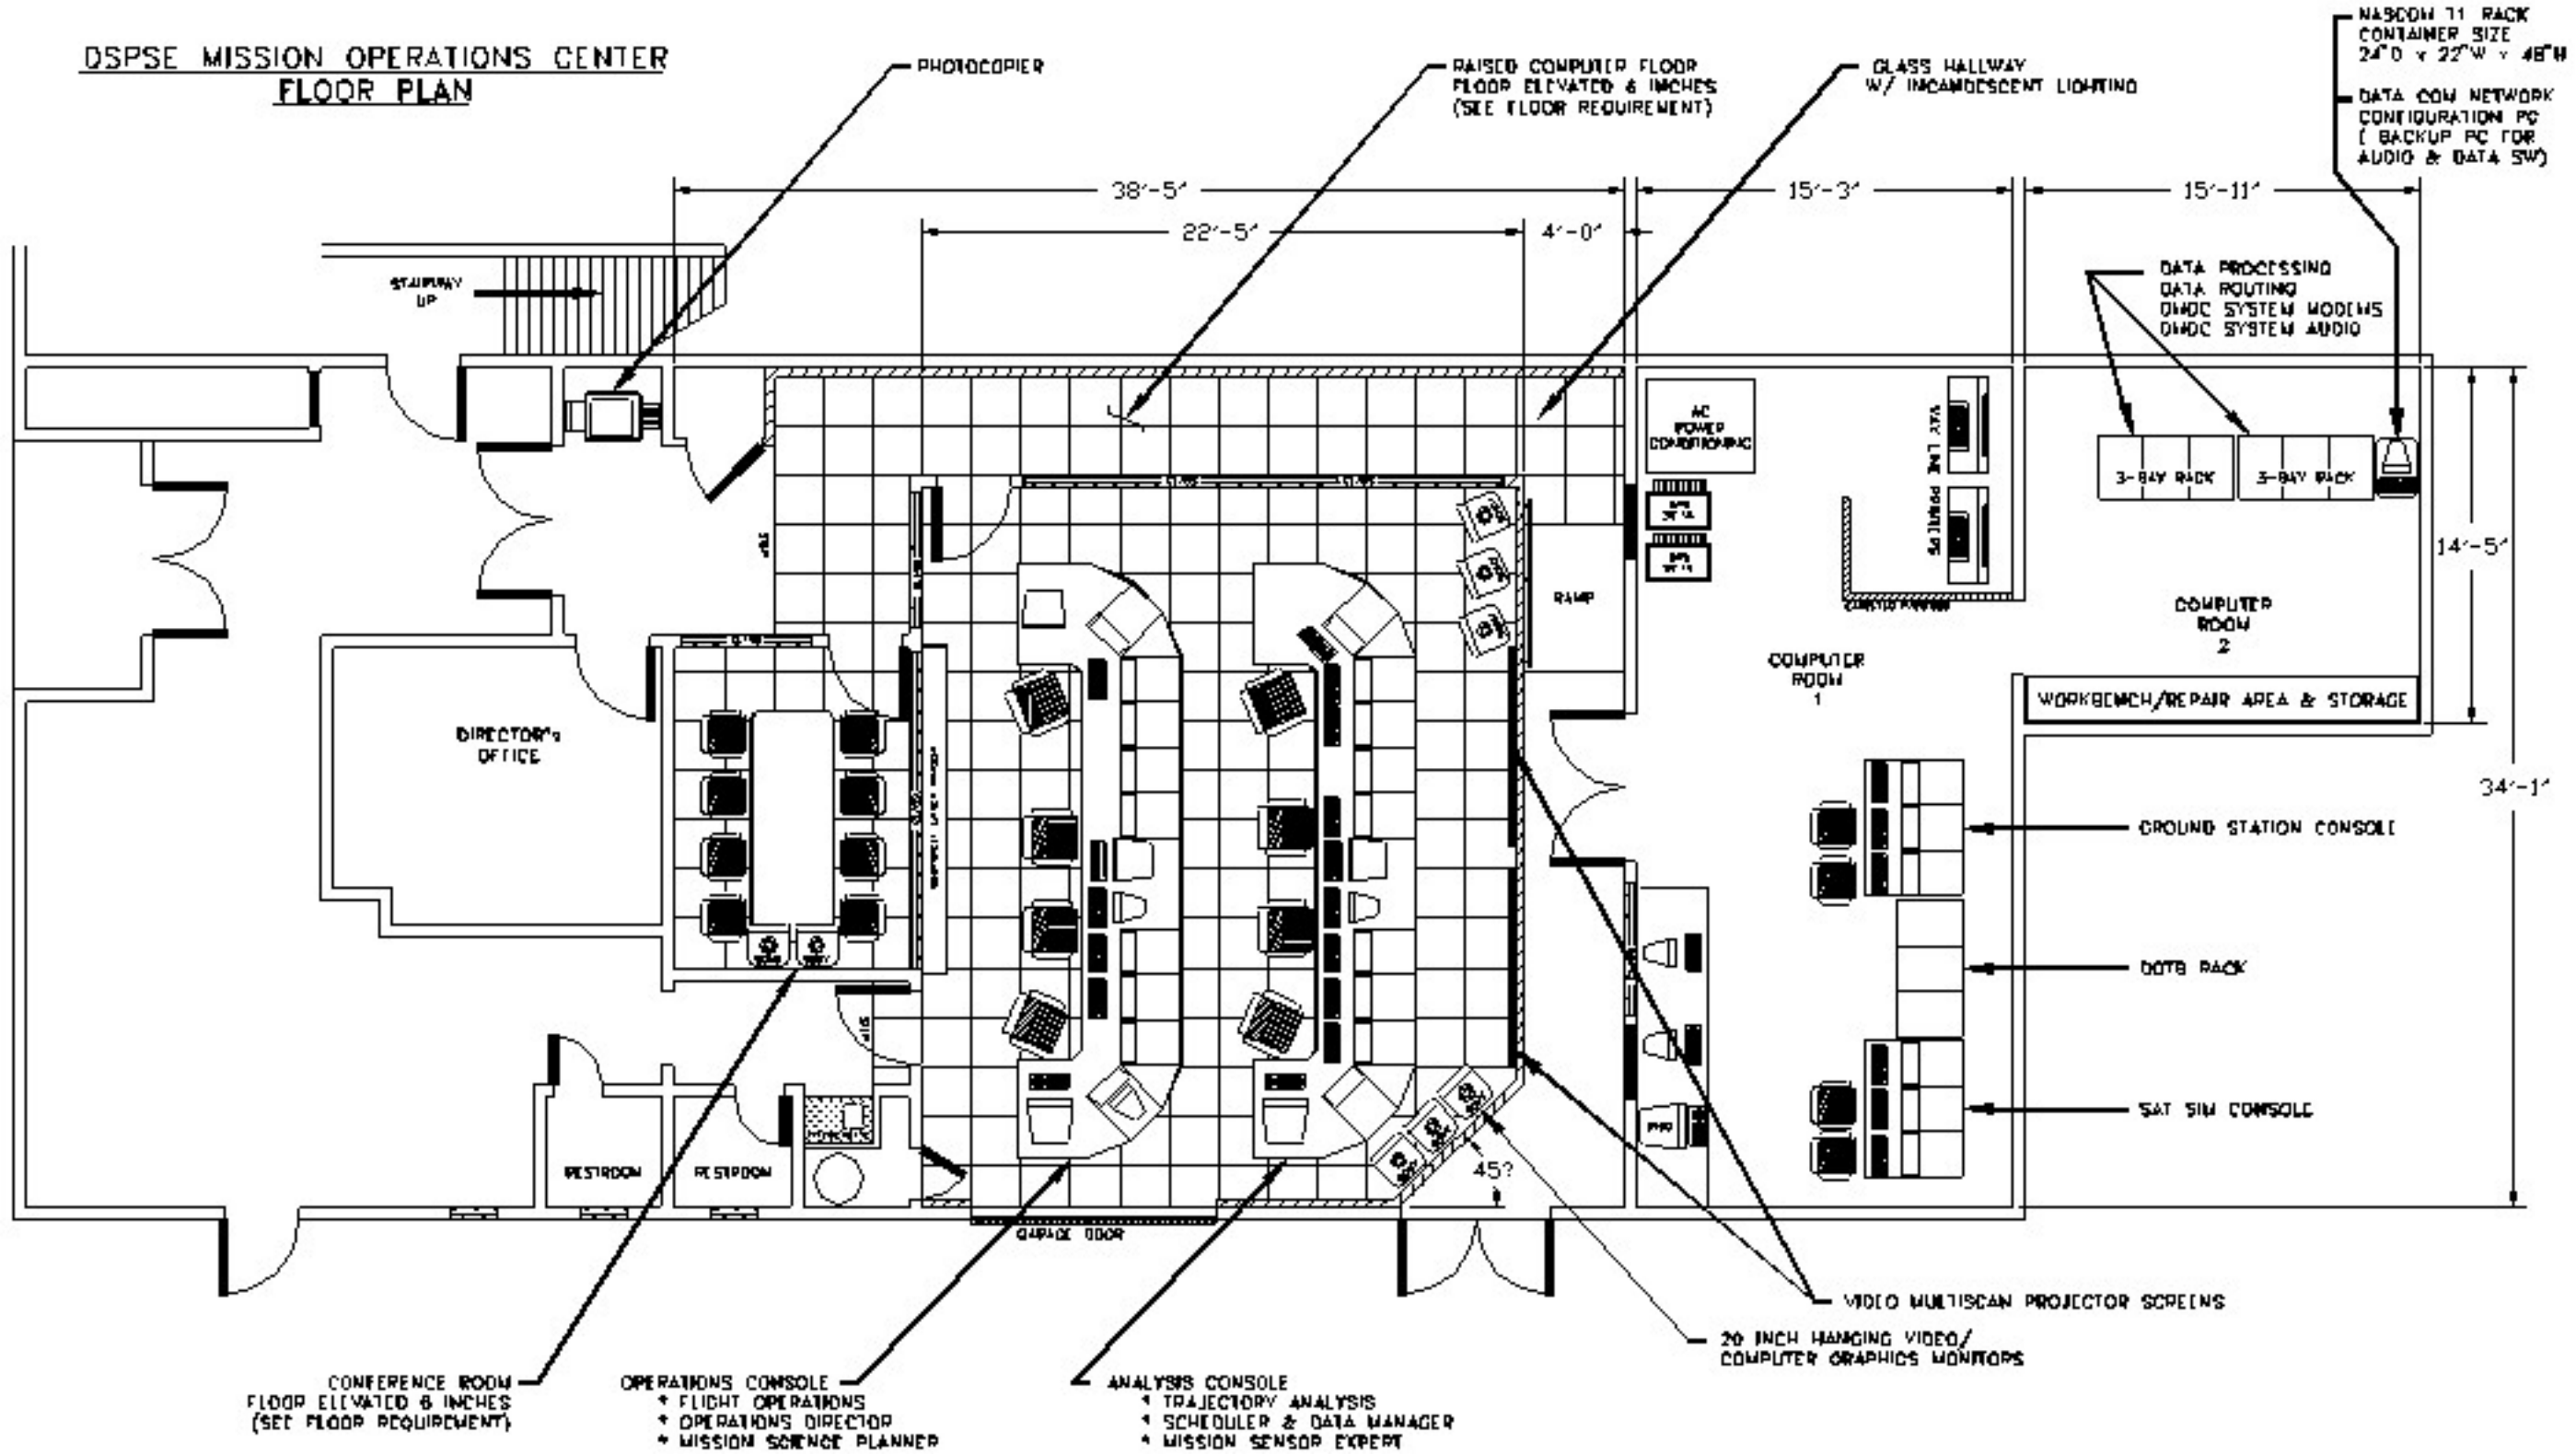

NASCOM 11 RACK
CONTAINER SIZE
24"0 x 22"W x 48"H
DATA COM NETWORK
CONFIGURATION PC
(BACKUP PC FOR
AUDIO & DATA SW)

PHOTOCOPIER

RAISED COMPUTER FLOOR
FLOOR ELEVATED 6 INCHES
(SEE FLOOR REQUIREMENT)

GLASS HALLWAY
W/ INCANDESCENT LIGHTING

STAIRWAY
UP

DATA PROCESSING
DATA ROUTING
DADC SYSTEM MODEMS
DADC SYSTEM AUDIO

AC POWER
CONDITIONING

VAC LINE
PROTECTORS

3-BAY RACK 3-BAY RACK

COMPUTER
ROOM
2

DIRECTOR'S
OFFICE

WORKBENCH/REPAIR AREA & STORAGE

COMPUTER
ROOM
1

GROUND STATION CONSOLE

DATA RACK

SAT SIM CONSOLE

RESTROOM

RESTROOM

GAZARIE DOOR

45°

VIDEO MULTISCAN PROJECTOR SCREENS

20 INCH HANGING VIDEO/
COMPUTER GRAPHICS MONITORS

CONFERENCE ROOM
FLOOR ELEVATED 6 INCHES
(SEE FLOOR REQUIREMENT)

OPERATIONS CONSOLE
* FLIGHT OPERATIONS
* OPERATIONS DIRECTOR
* MISSION SCIENCE PLANNER

ANALYSIS CONSOLE
* TRAJECTORY ANALYSIS
* SCHEDULER & DATA MANAGER
* MISSION SENSOR EXPERT

38'-5"

22'-5"

4'-0"

15'-3"

15'-11"

14'-5"

34'-1"